



Barratts Chapel Typical Roadway Sections

CENTER LANE SECTION - ON EXISTING ALIGNMENT

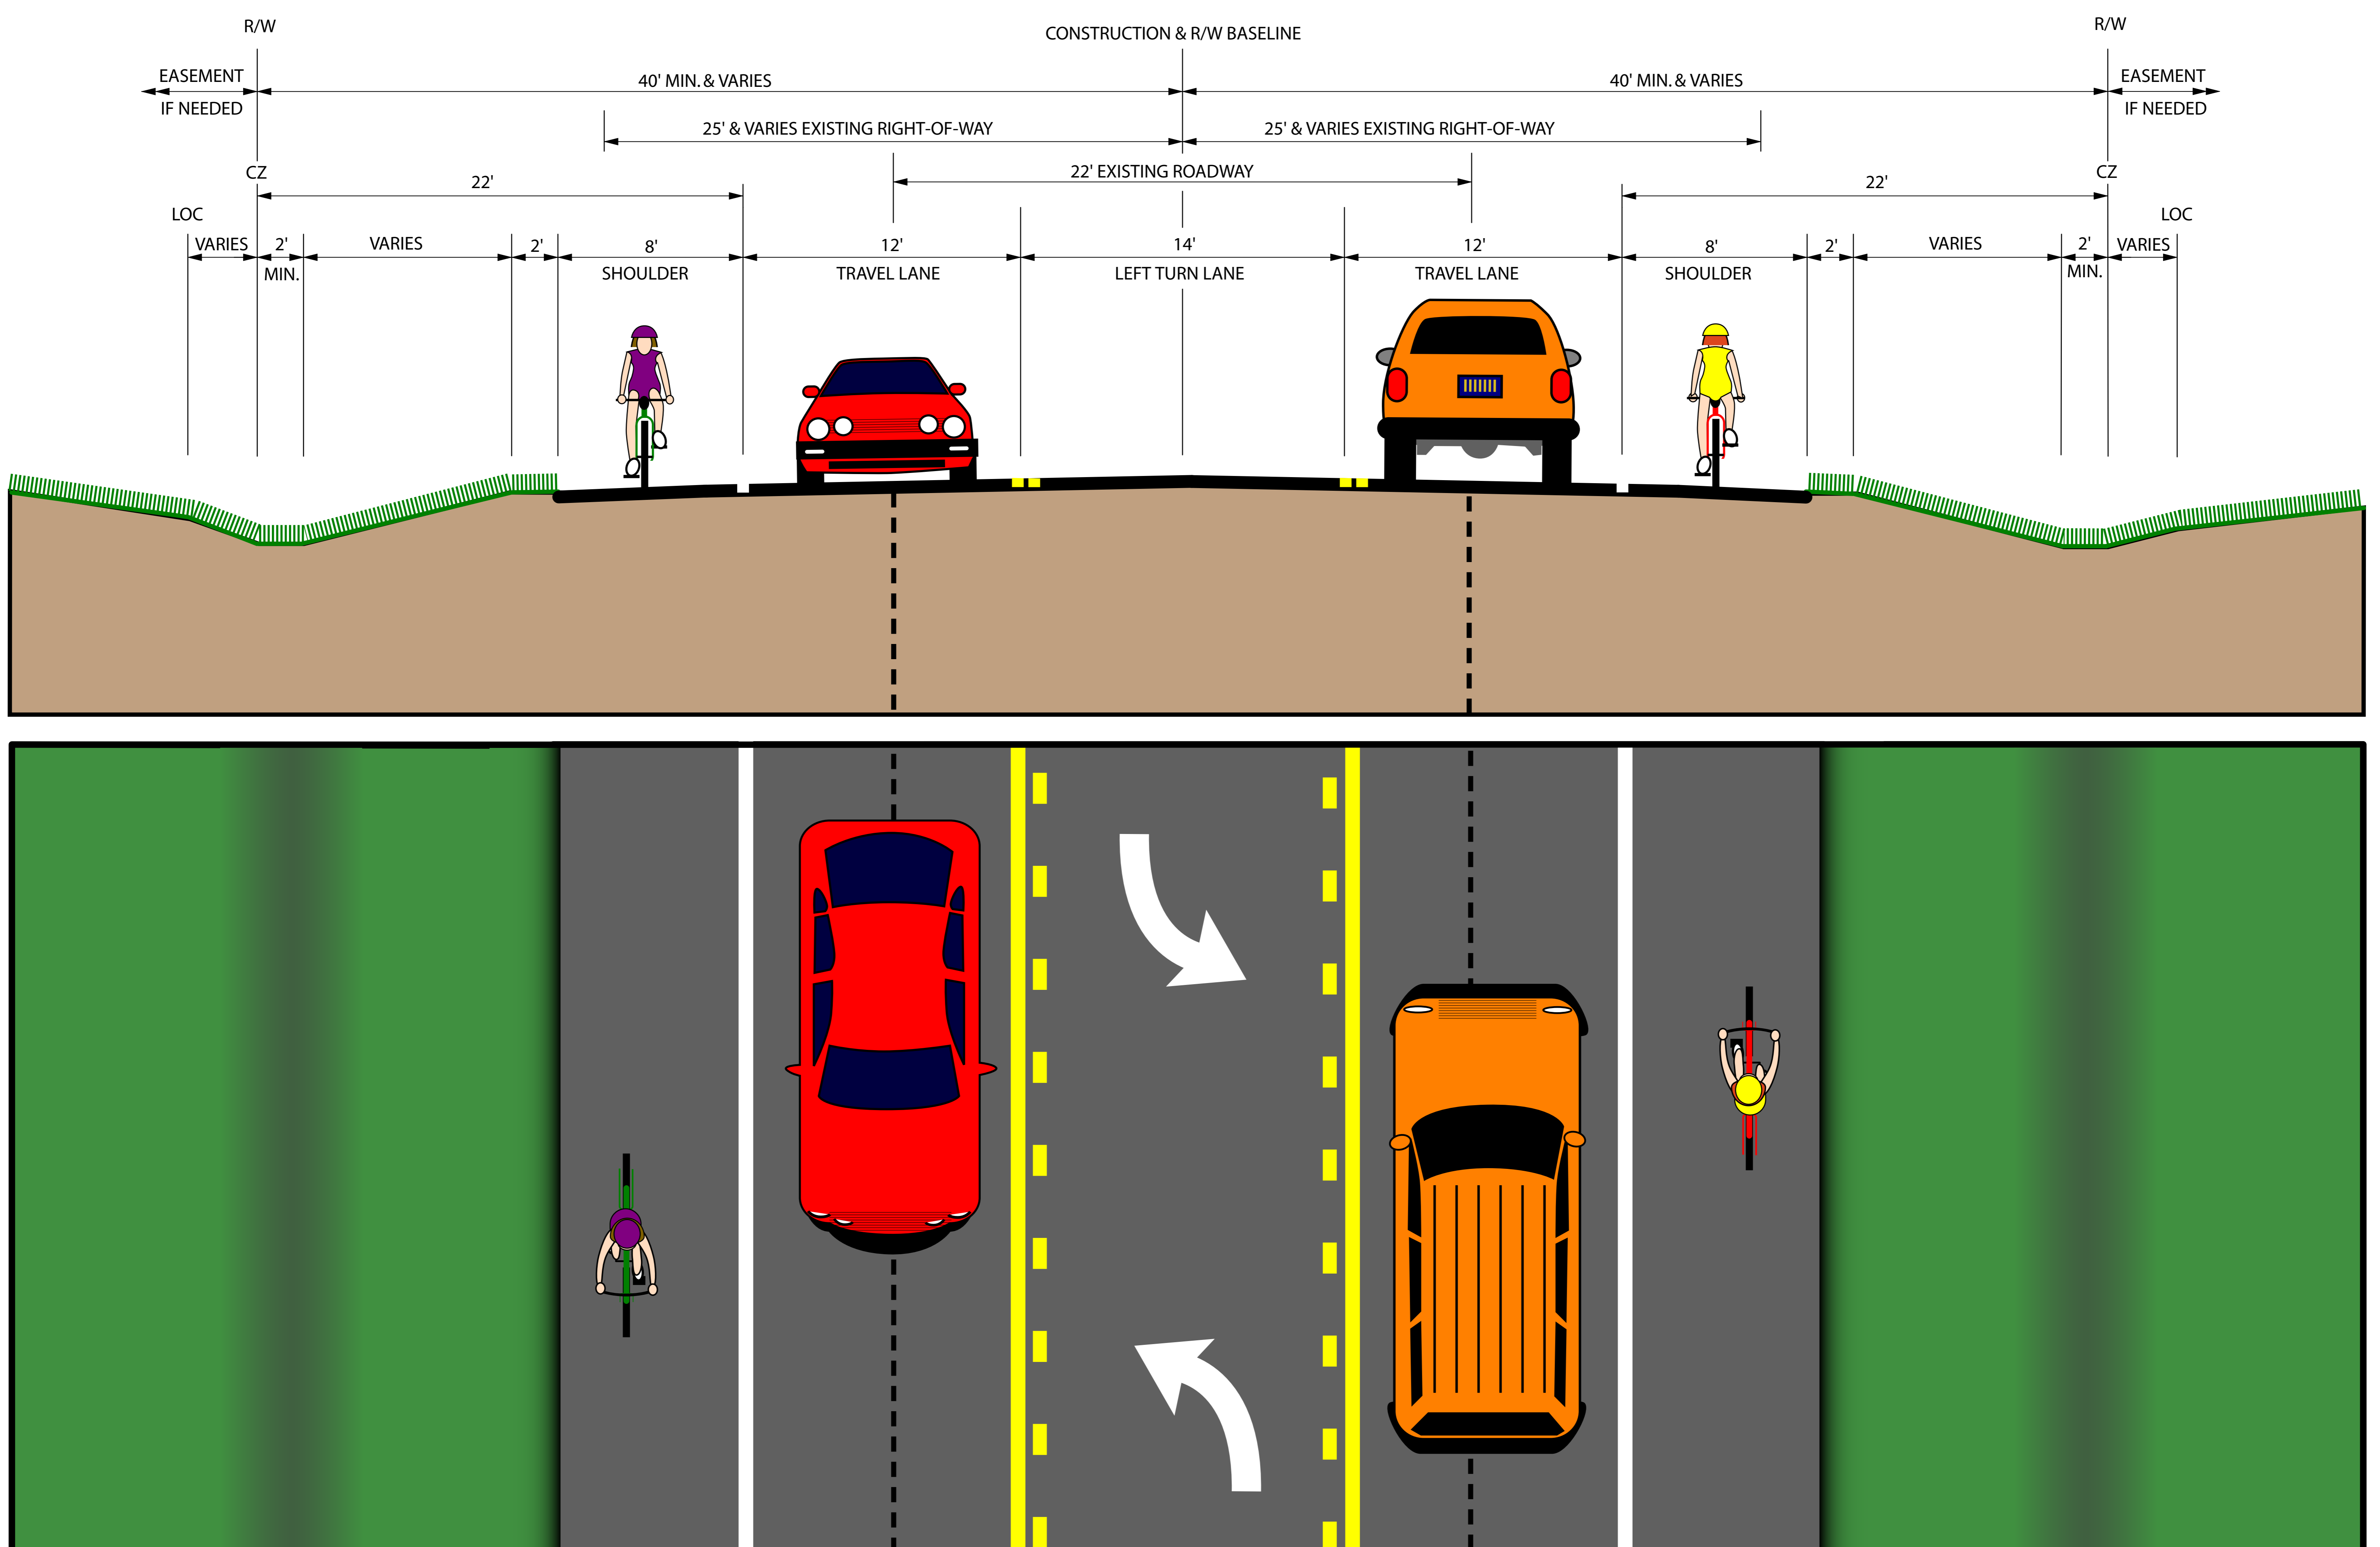

CENTER LANE SECTION - OFF EXISTING ALIGNMENT

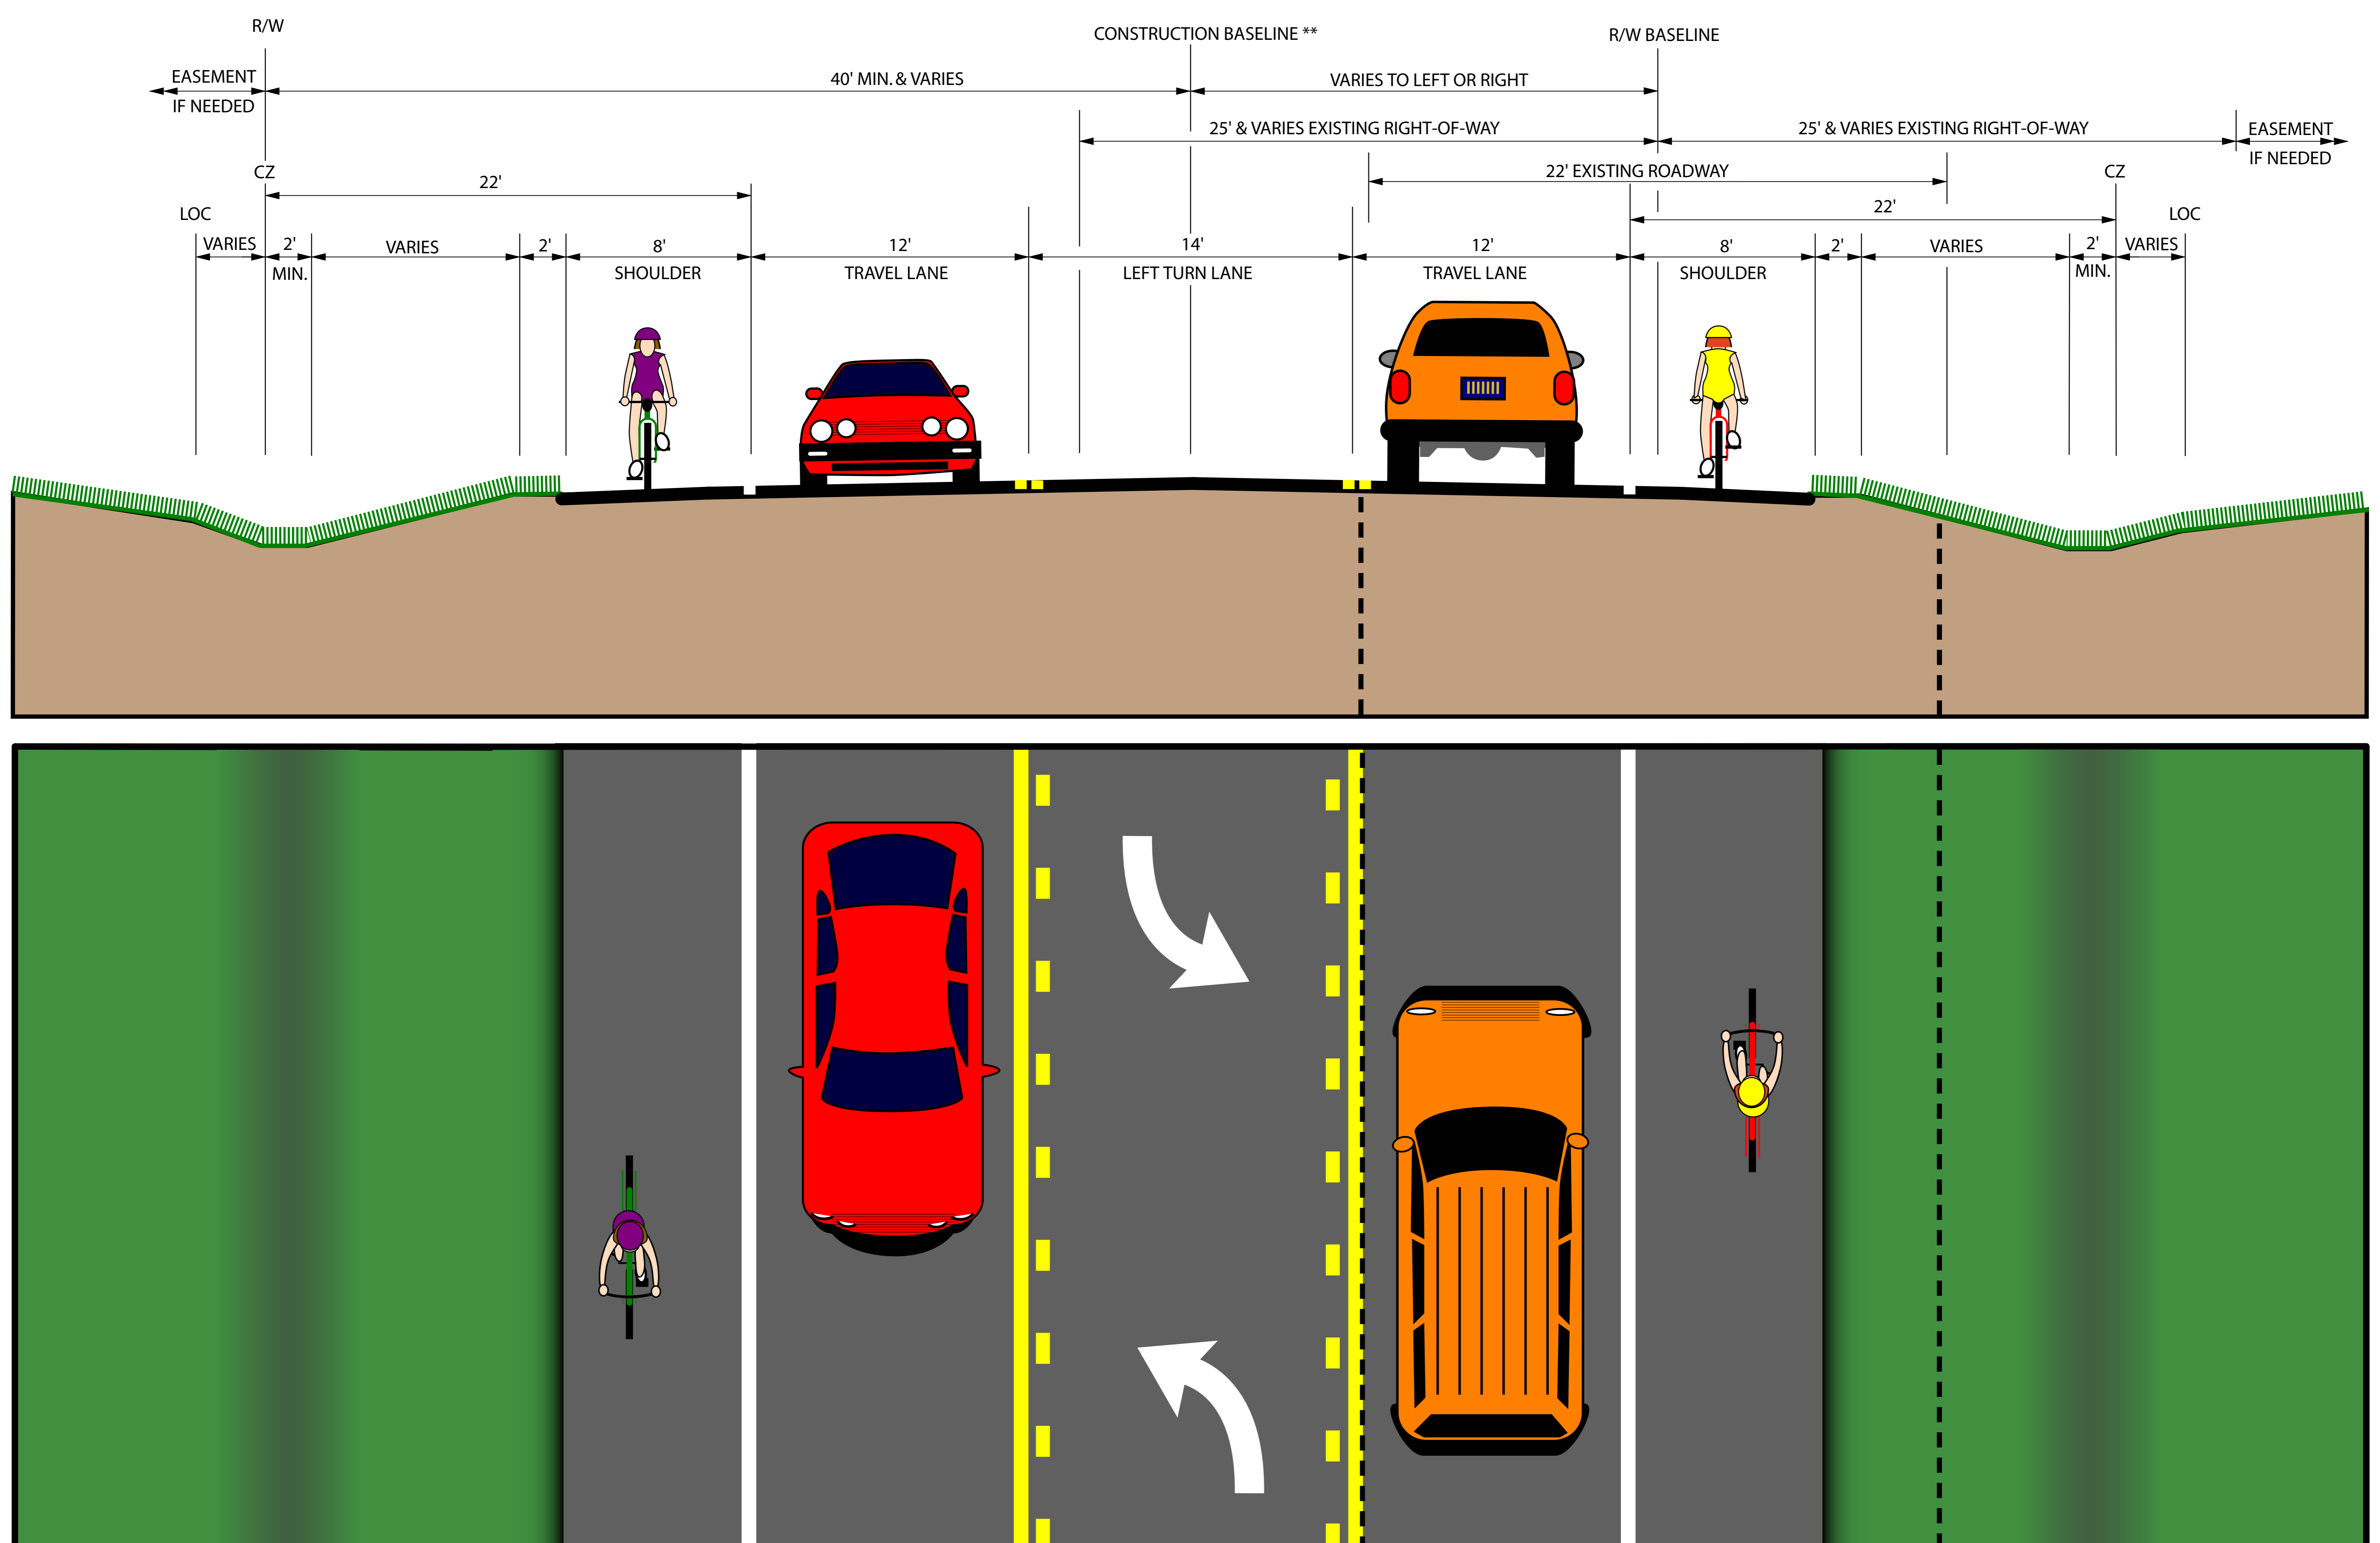

** Construction Baseline may shift to the right or left of the Right-Of-Way Baseline. See plans for details.