


Barratts Chapel Typical Roadway Sections

TWO LANE SECTION - ON EXISTING ALIGNMENT

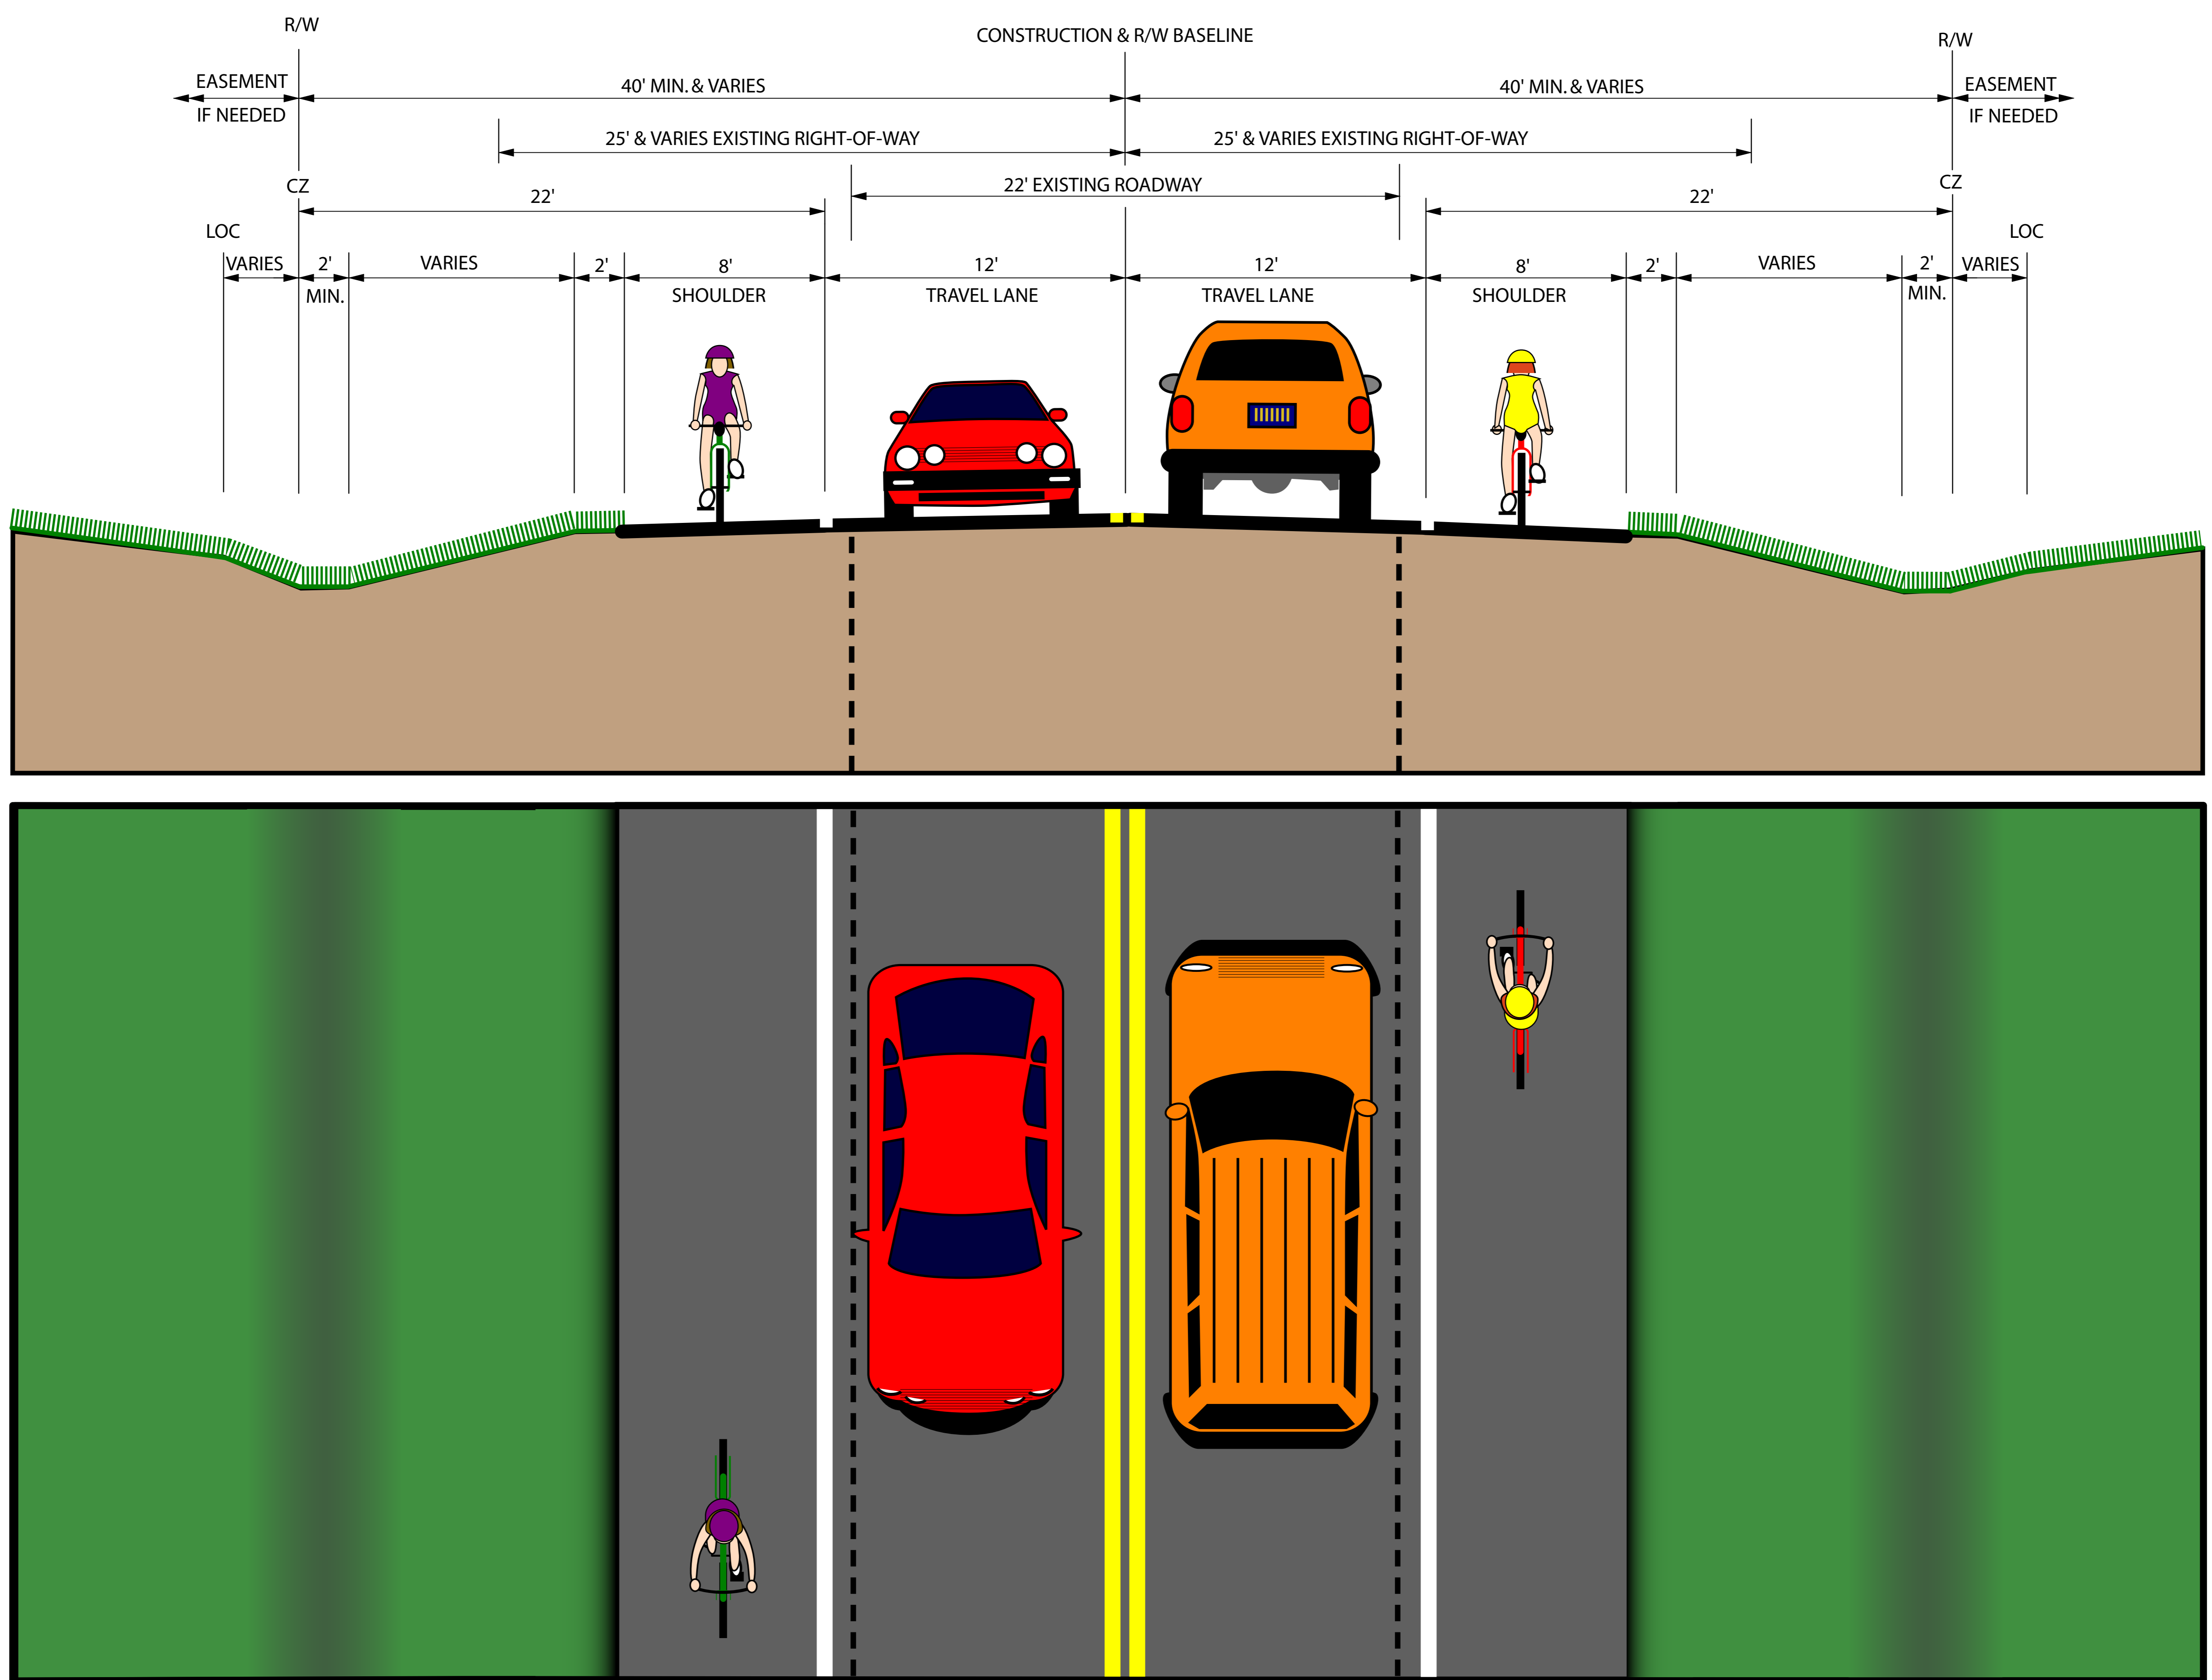

TWO LANE SECTION - OFF EXISTING ALIGNMENT

